


I, DONALD E. MARLATT, a Registered Surveyor in the State of Michigan, HEREBY CERTIFY that I have surveyed the parcel(s) of land described and delineated hereon; that said plat is a true representation of the survey as performed by me; that said survey was performed with an error of closure no greater than 1 in 5000, and that I have fully complied with the requirements of Section No. 3, Act No. 132, P.A. 1970. This survey was made from a legal description furnished by the client. If this survey was made for the purpose of describing a parcel for conveyance of title, the proprietor is required to record the survey with Register of Deeds when title is conveyed.

DONALD E. MARLATT
Professional Surveyor
7570 M-32
Atlanta, Michigan 49709
Phone: 517-785-4748

Recorded in Montmorency County
Date: 9-24-02 Time: 3:34p
Dana Walker Register of Deeds

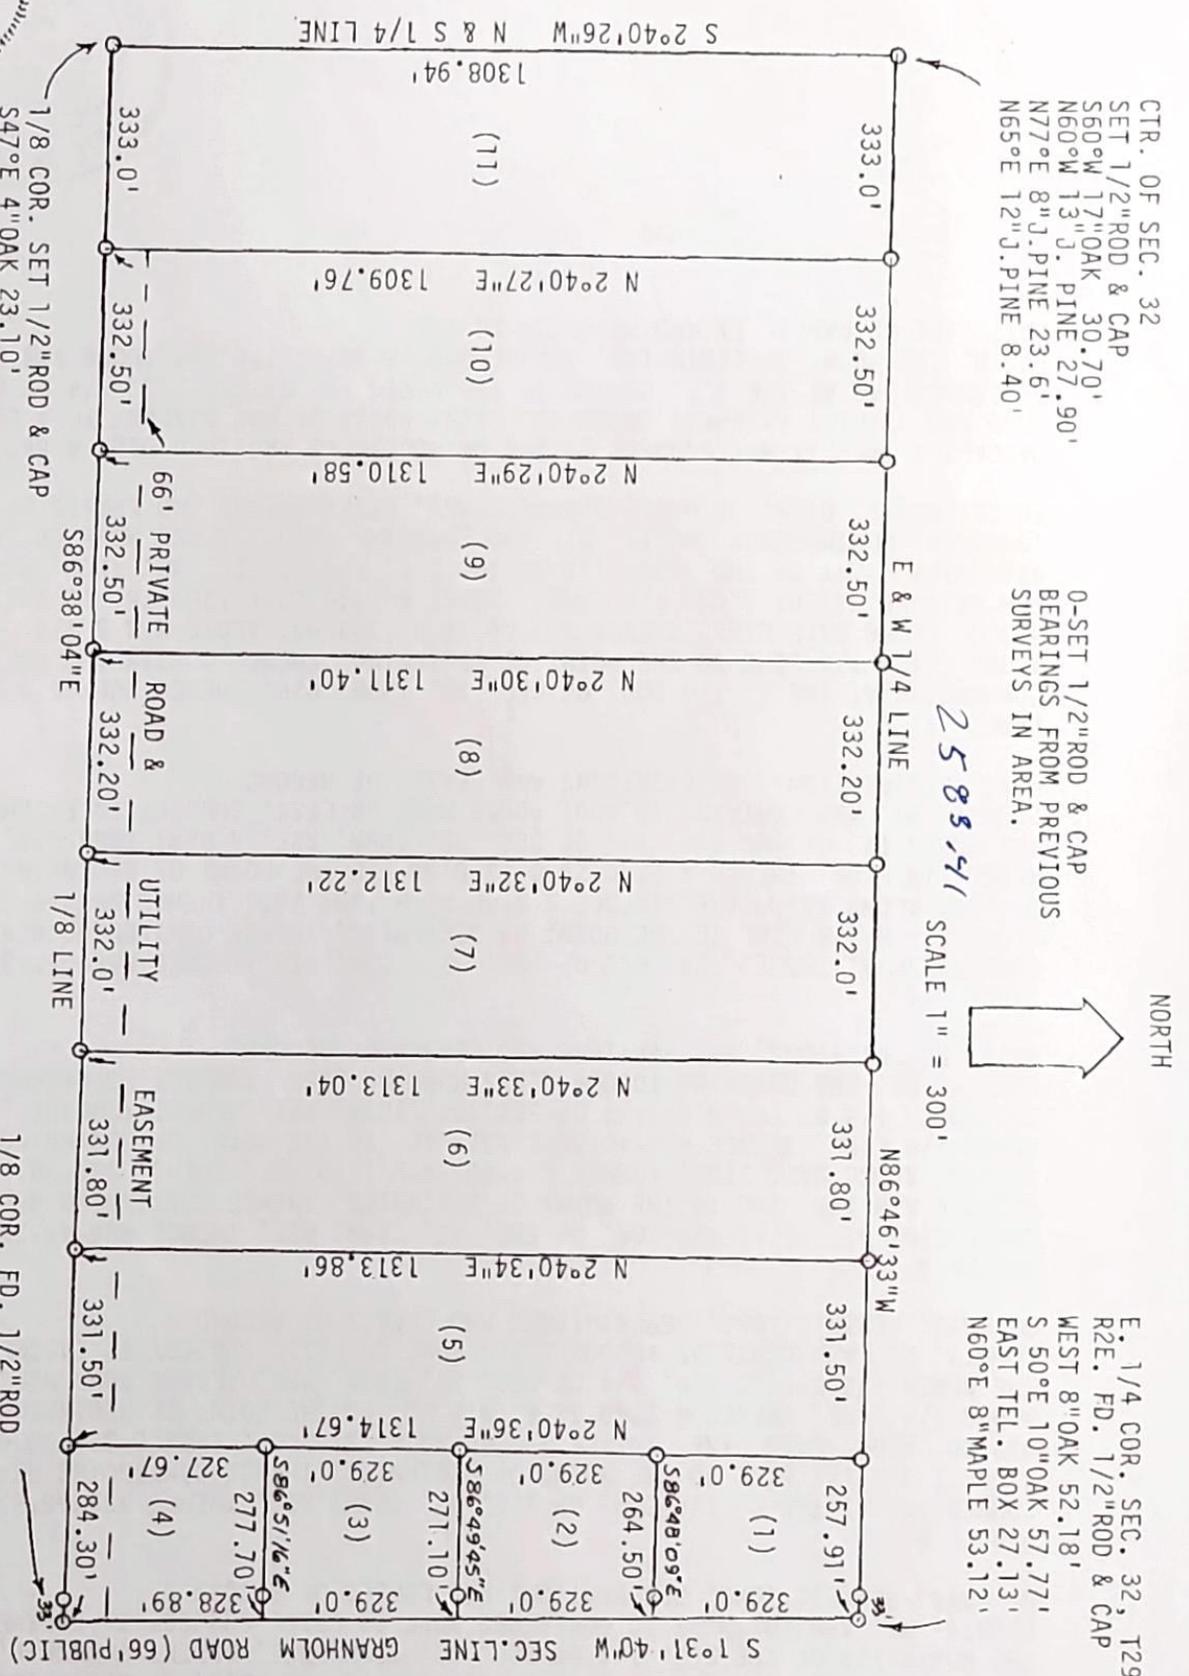

Survey made for **REAL ESTATE ONE - UP NORTH**
Address **COUNTY ROAD 612
LEWISTON, MI. 49756**
At request of **GREG WILDEY**
W.O. No. **M60-2774**
Date **9-5-2002**
1 of 3

Donald E. Marlatt
Professional Surveyor
REGISTERED LAND SURVEYOR
NO. 18660
DONALD E. MARLATT
STATE OF MICHIGAN

LEGEND: (●) = 1/2" x 10" bars & 1/2" caps set on this survey.

(○) = 1/2" x 18" bars & P.S. caps found from previous survey by Scott Associates, Inc., dated 6/9/1983.

Bearings are based upon the previous survey of record, ec. L.3, P.204 Montlamey Co. Records.

SURVEY PURPOSE: Run the North & East boundaries of description furnished by applicant.

DESCRIPTION FURNISHED BY APPLICANT:

The North 1/4 of the SW 1/4 of the SW 1/4 of Section 33, T.29 N., R.2 E., Albert Township, Montlamey County, Michigan, containing 4.07 acres more or less.

Corner References:

- N. 200' Sec. 33, T29N, R. 2 E.
- E. 200' Sec. 33, T29N, R. 2 E.
- S. 250' W. 47.26' 12" (R)
- S. 250' W. 47.26' 12" "
- S. 250' E. 71.00' 12" "
- East 33.00' OMR Road Top Post "
- LRIC Rec. L. 1, P. 341.
- W. 100' Sec. 33, 29/2.
- L. 1/2" bar & cap inside 2" pipe (R)
- S. 85' E. 35.37' 12" (R)
- S. 45' W. 47.26' 12" "
- East 33.00' OMR Road Top Post "
- LRIC Rec. L. 1, P. 341.



SURVEYOR'S CERTIFICATE

I, Larry G. Beauregard, Licensed Professional Surveyor in the State of Michigan, HEREBY CERTIFY that I have personally the principal and deputed persons, that said plat is a true representation of the survey as performed by me, and that there are no encroachments other than as shown hereon; that said survey was performed with a transit, theodolite, and chain in accordance with the requirements of Act 280, P.A. 1972.

Larry G. Beauregard
Licensed Professional Surveyor

PROPRIETOR, PLEASE NOTE

If the survey description is a description of describing the parcel for conveyance of title, you are required by the above Act to furnish a certified copy of the plat to the Registrar of Deeds at the time of recording of the conveyance of title.

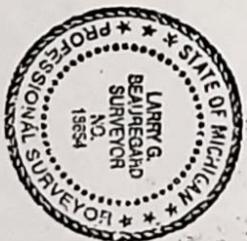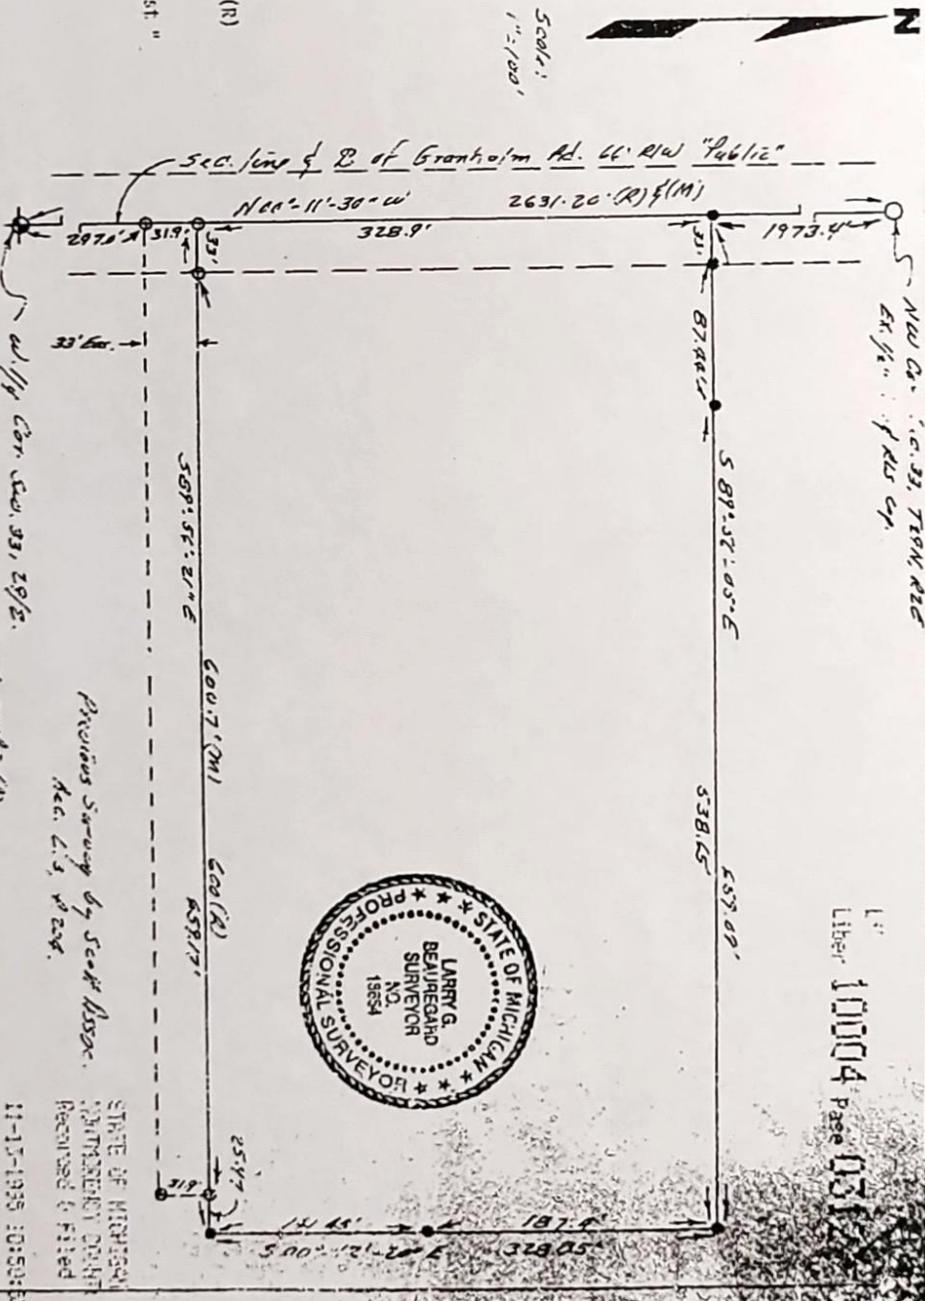

Previous Survey by Scott Assoc.
Ac. L.3, P.204.

W. 1/2" Cor. Sec. 33, T29E.

Ex. 1/2" bar & cap at 18634 on side 2" pipe (R)

Libel 10004 Page 031

STATE OF MICHIGAN
MONTLAMEY COUNTY
REGISTERED & FILED
11-15-1995 10:50:03

R.S. SCOTT ASSOCIATES, INC.

BRANCH OFFICE

P.O. BOX 428 • PHONE: (517) 785-3611

FAX: (517) 785-3860

ATLANTA, MICHIGAN - 49709

Survey for Mr. Paul Weeks

Address 2311 Granholm Rd.
Liveston, Mich 48756

All Request of Same

W.O. No. 60-1452 Date: 11/13/1995