


ROUTE	COUNTY	PROJECT	CONTROL SECTION	SHEET NO.
M-72	CRAWFORD	20-20	20022	49

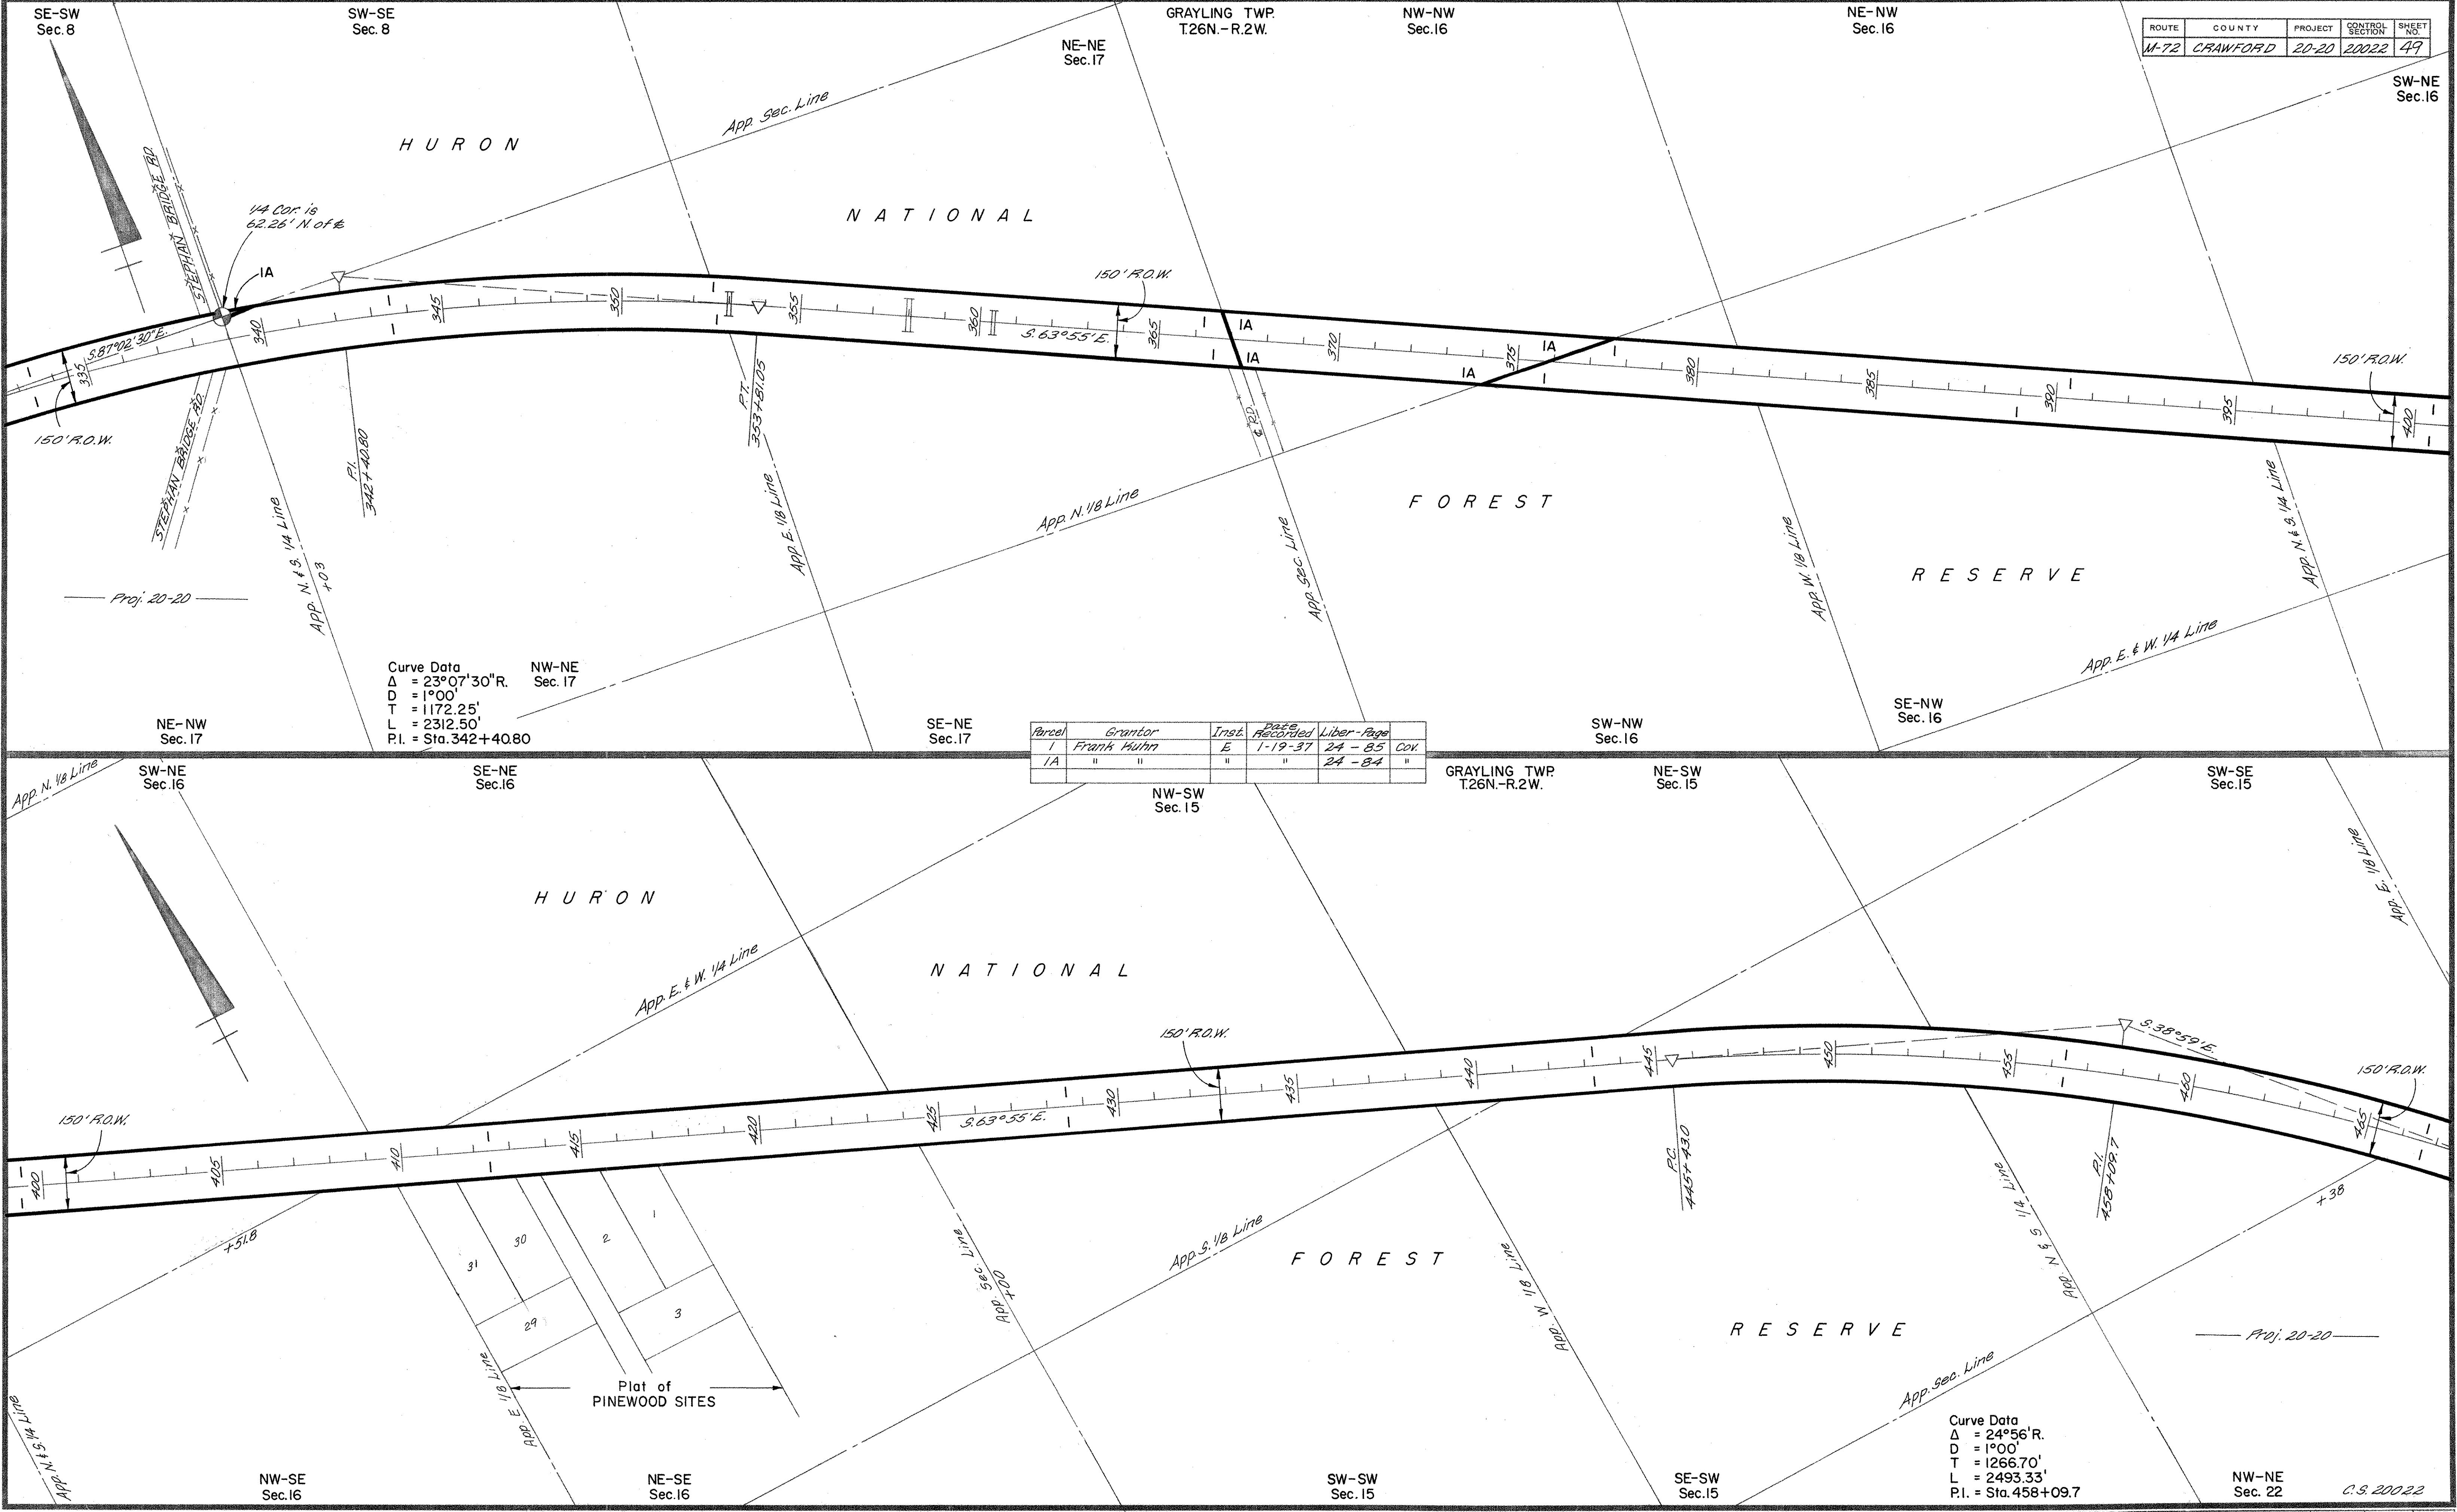

Curve Data
 $\Delta = 23^{\circ}07'30''R.$
 $D = 1^{\circ}00'$
 $T = 1172.25'$
 $L = 2312.50'$
 $P.I. = \text{Sta. } 342+40.80$

Parcel	Grantor	Inst.	Acres	Revised	Liber - Page
1	Frank Wulm	E	1-19-37		24 - 85 COV.
1A	"	"	"	"	24 - 84 "

Curve Data
 $\Delta = 24^{\circ}56' R.$
 $D = 1^{\circ}00'$
 $T = 1266.70'$
 $L = 2493.33'$
 $P.I. = \text{Sta. } 458+09.7$

OPERATION	BY	DATE
DRAWN	EDDY	10-3-59
POSTED	EDDY	10-4-59
INKED	TYLER	1-2-64
CHECKED	SYMONS	7-20-62
REVISED	BENZIE	4-71