
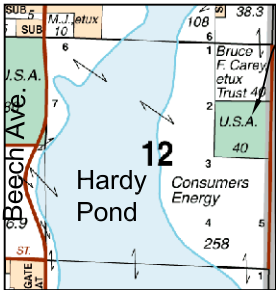


SURVEY SKETCH

Hardy Hydro  
USFS Ingress/Egress Easement

NE Corner  
Section 12  
T13N, R11W  
Remonumentation Monument  
Recorded L.101, P.112  
Mecosta County Records

Legal Description: See Sheet 2.

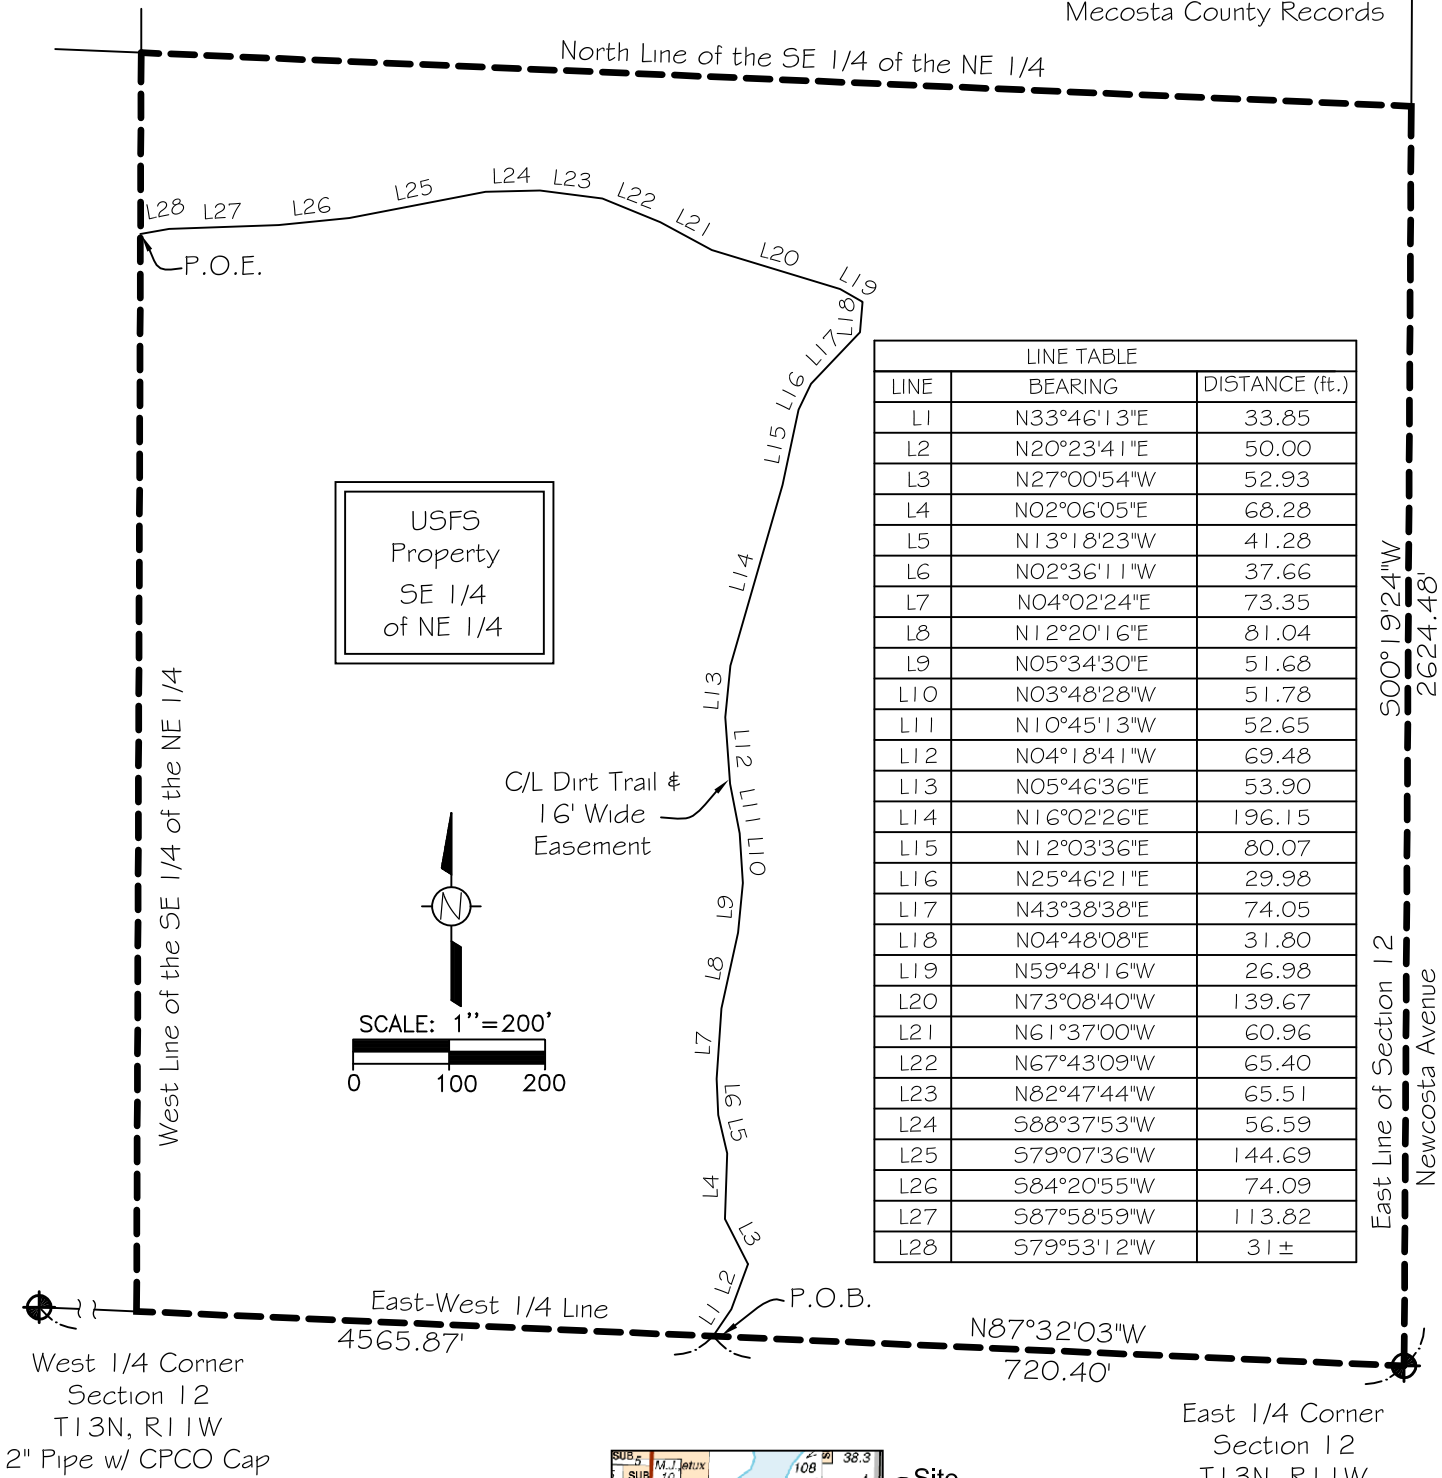

Legend

- SECTION CORNER
- LI = LINE LABEL FOR SEGMENT OF TRAIL
- USFS Property Line

Notes:  
1) Distances are Grid Distances. To convert to ground, multiply by the Combined Scale Factor of 1.000065.  
2) Basis of Bearing is the Michigan State Plane Coordinate System, South Zone, NAD83.

Consumers Energy

1945 WEST PARNALL ROAD  
JACKSON, MICHIGAN 49201  
517-788-1526

NE 1/4 Section 12  
T13N, R11W, Big Prairie Twp.  
Newaygo Co, Michigan

A/F No.: 8507.2211.7

Drawing No. SB-19963

Filename: SB19963SHT1-2.DWG  
Field Crew: MWB, JWH  
Field Book No. 1744  
Drawn By: PJN  
Date: 6/10/2005  
Scale 1" = 200'  
Sheet 1 of 2