


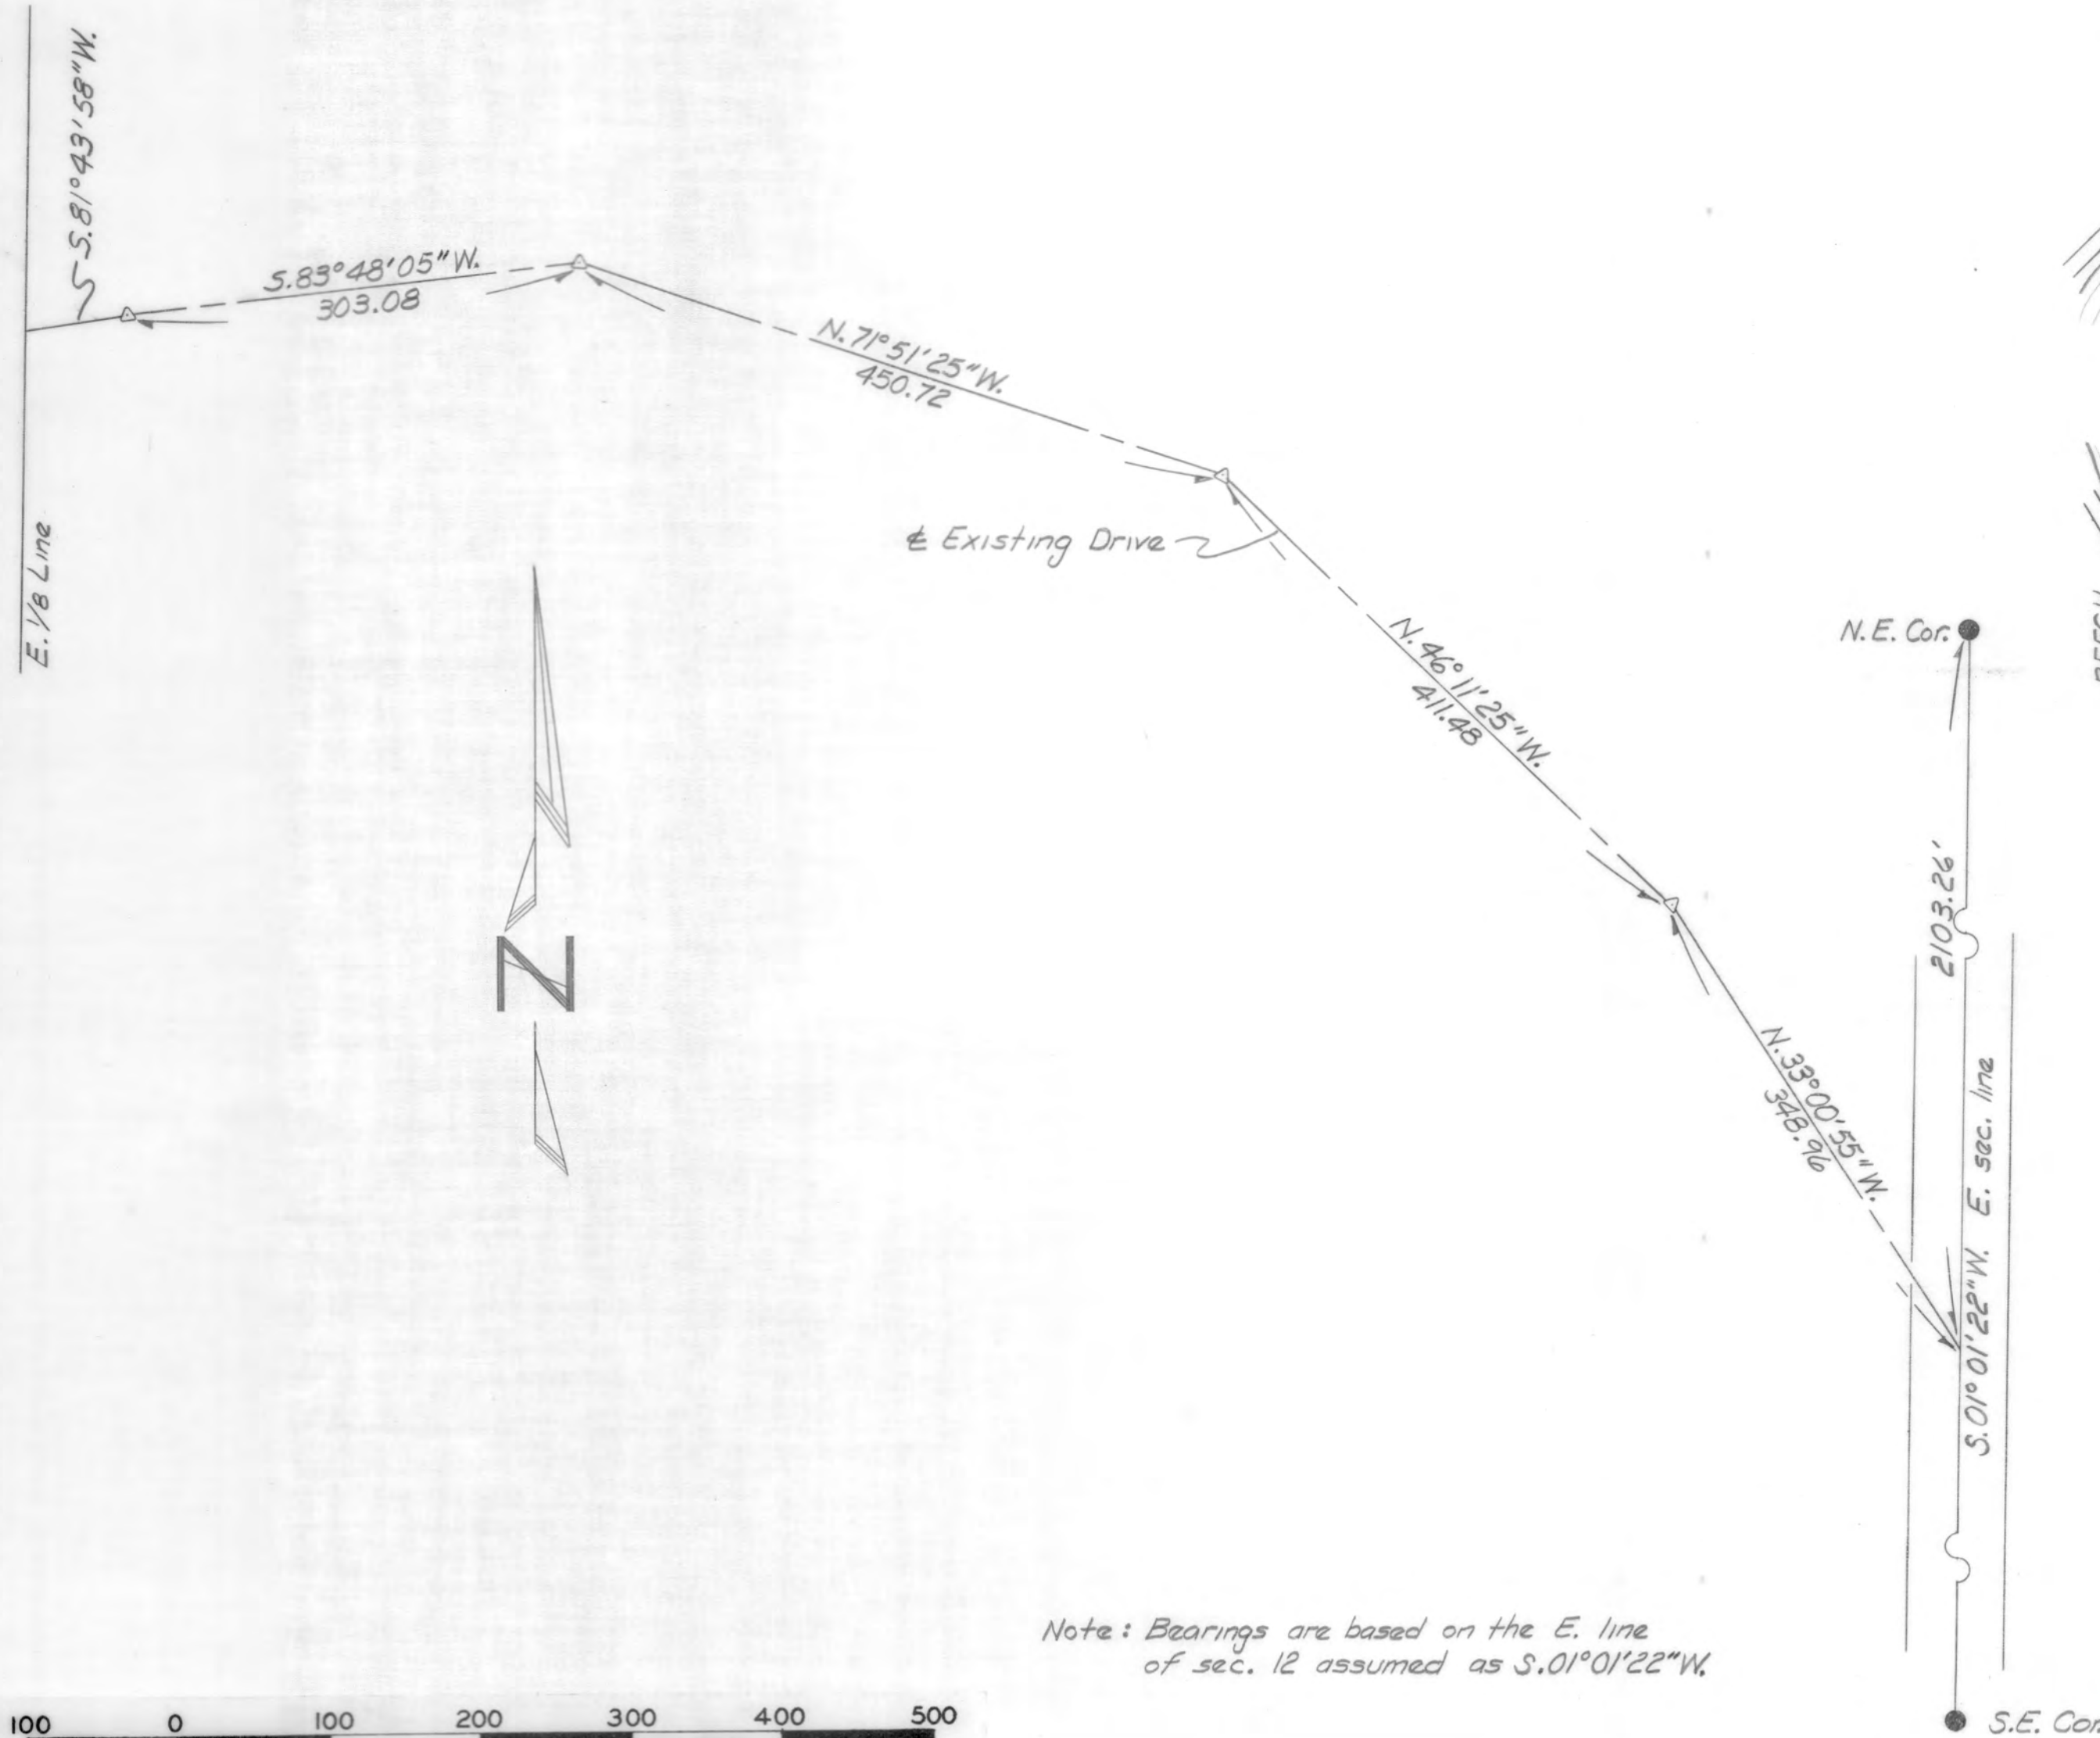


LOCATION MAP
BIG PRAIRIE TWP. NEWAYGO CO.
T. 13 N. R. 11 W. SEC. 12

LEGEND
● CORNER FOUND

WITNESSES

N.E. Cor.		
Found 2" pipe beside painted stone		
R. pole	West	43.79'
8" Pine	N. 44° W	85.74'
12" Pine	N. 64° E.	88.00'
36" Maple	S. 80° E.	90.22'
15' S. of rd. to E.		
S.E. Cor.		
Found 2" C.P.Co. marker		
10" Pine	N. 65° W.	2.5'
6" Pine	N. 32° W.	45.89'
14" Oak	S. 35° W.	50.55'
12" Oak	S. 85° W.	38.55'

Note: Bearings are based on the E. line of sec. 12 assumed as S. 01° 01' 22" W.

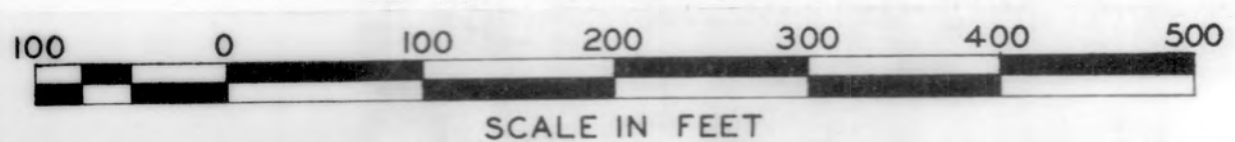

Surveyed by H. Rhines 9-24-87 F.B. 1441

REV.		DATE	DESCRIPTION		BY	APP.

DR.	DATE
OK. GEH	11-19-87
APP. GAF	11-19-87
APP.	
APP.	

CONSUMERS POWER CO.

ELECTRIC ENGINEERING DEPARTMENT
JACKSON, MICHIGAN

UNION CARBIDE SEGMENT 4
INGRESS AND EGRESS
BIG PRAIRIE TWP. NEWAYGO CO.
T. 13 N. R. 11 W. SEC. 12

SCALE 1"=100'	DRAWING NO. S-E 18395	SHEET 1	REV.
JOB			