




HARDY POND

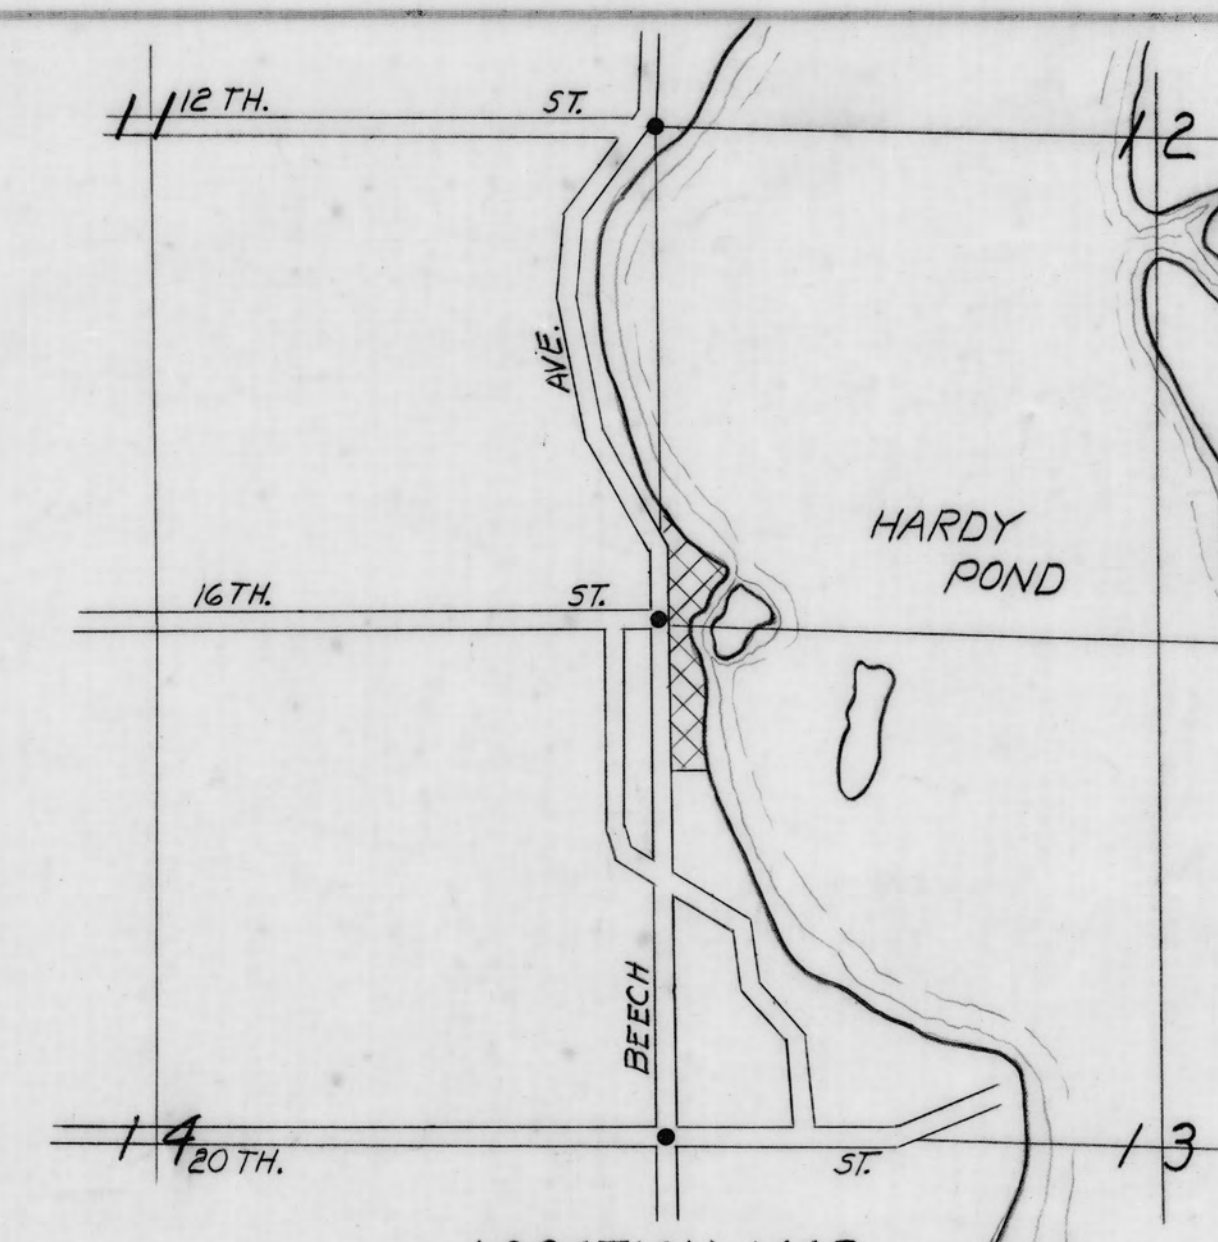

LOCATION MAP
BIG PRAIRIE TWP NEWAYGO CO.
T.13N, R.11W, SEC. 12 & 13

LEGEND



- Corner Found
- Wood Stake With Tack Set

WITNESSES


Corner Common to Sec's 11, 12, 13 & 14
Found plat monument at corner of
16TH and Beech
14" White Oak S. 40° E. 65.04'
24" Maple S. 40° W. 40.51'
Street Light Pole East 23.43'
10" Oak N. 45° W. 65.88'
7' W. of E. of Beech

W. 1/4 Cor. Sec. 13
Found Tile and Crockery, Set 1/2" rebar
0.32' W. of E. of tile
24" W. Pine N. 42° E. 23.61'
24" W. Pine N. 75° W. 77.20'
E. Gate Post South 47.15'
R. Pole N. 50° W. 41.70'
Cyclone Fence East 27.80'

W. 1/4 Cor. Sec. 12
Found C.R.Co. marker
20" Oak S. 50° E. 27.0'
22" Oak East 28.25'
16" Oak N. 45° E. 51.13'
W. 1/4 Cor. & Beecher Ave West 122'
sec. 13 Top of bank East 75'±

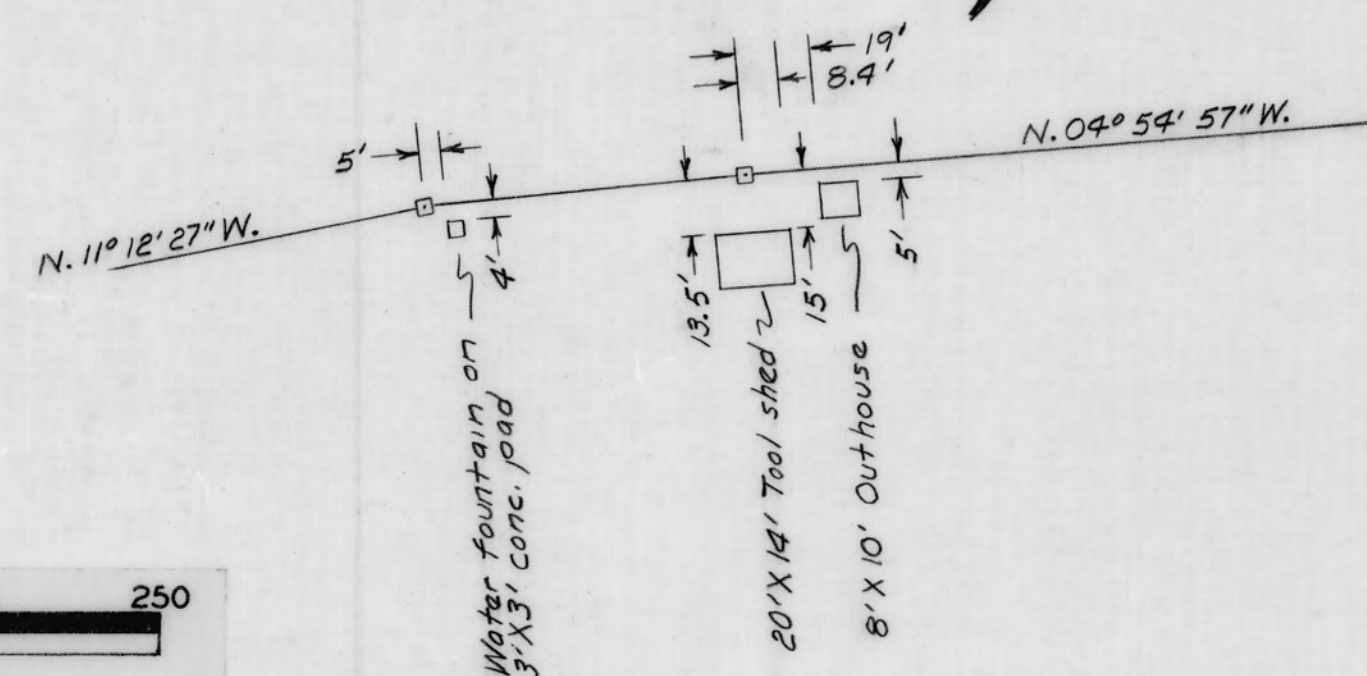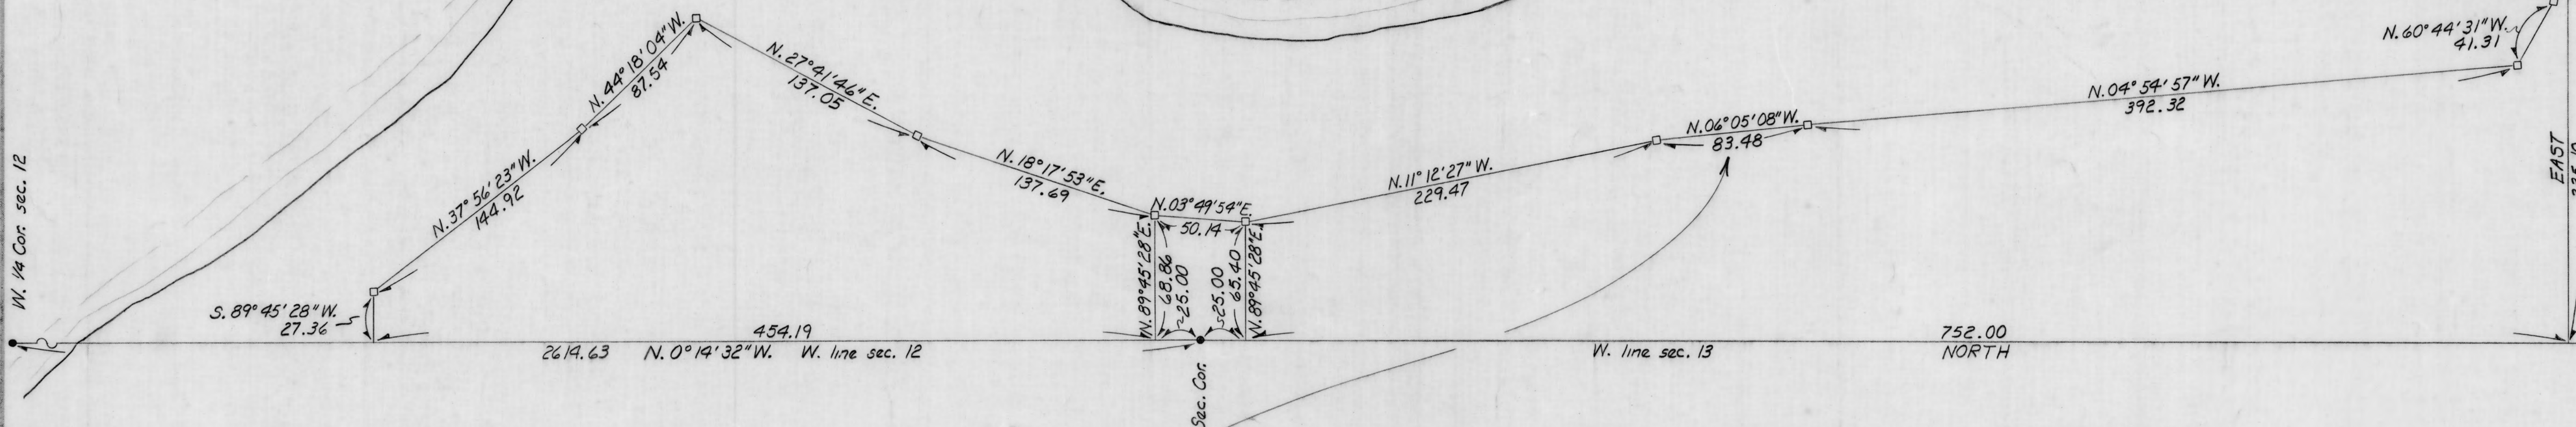

Note: Bearings are based on the West line of section 13 assumed as NORTH

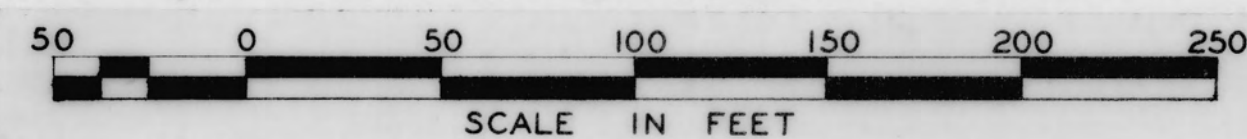

Surveyed by G. Fouser April, 1986 F.B. 1425

DRAWING NO.		REFERENCE DRAWINGS		REV DATE		DESCRIPTION		BY APP.		DR. R. Eva 5-9-86 CK. G.E. Hendershott 5-9-86 APP. [Signature] 5/9/86 DEPARTMENT HEAD		CONSUMERS POWER CO. JACKSON, MICHIGAN		BIG BEND PARK, HARDY DAM BIG PRAIRIE TWP NEWAYGO CO. T.13N, R.11W SEC. 12 & 13 SCALE 1" = 50' JOB		DRAWING NO. S-F 18367 SHEET 1 REV.	
-------------	--	--------------------	--	----------	--	-------------	--	---------	--	--	--	--	--	---	--	--	--

OK TO FILE