

PARCEL 3

SHEET 1 OF 3

SURVEY CERTIFICATE

SURVEY FOR:
CONSUMERS ENERGY
1945 WEST PARNALL ROAD
JACKSON, MI. 49201


PART OF THE NORTH HALF OF
SECTION 14, T13N R11W, BIG
PRAIRIE TOWNSHIP, NEWAYGO
COUNTY, MICHIGAN

NE COR.
SEC. 14 T13N R11W
FOUND CONC. MON.

N 1/4 COR.
SEC. 14 T13N R11W
FOUND 3/4" ROD


16th Street (66" public)

NW COR.
SEC. 14 T13N R11W
FOUND 1/2" RECORDED

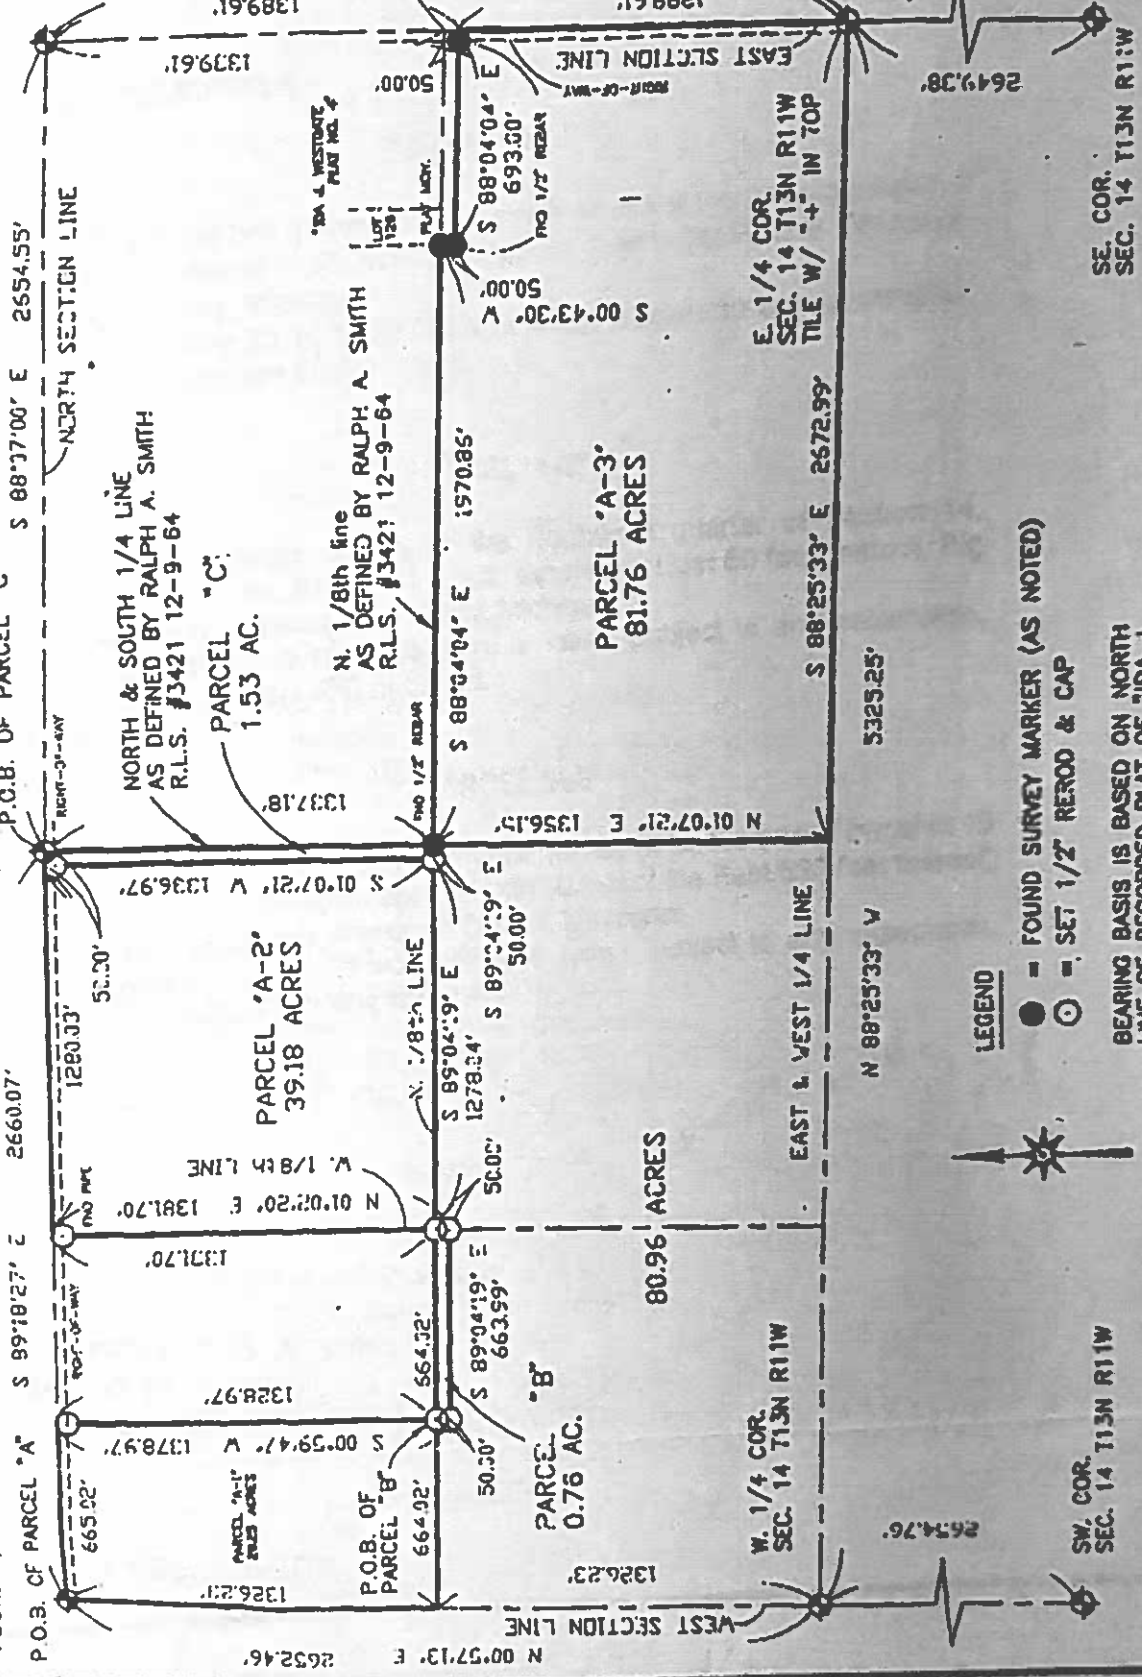

LEGEND
● = FOUND SURVEY MARKER (AS NOTED)
○ = SET 1/2" REEROD & CAP

BEARING BASIS IS BASED ON NORTH
LINE OF RECORDED PLAT OF "IDA J.
WESTGATE PLAT"

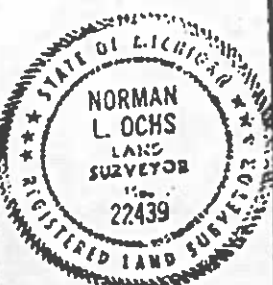

Norman L. Ochs
Norman L. Ochs, R.L.S. #22439

SCALE: 1"=600'	DRAWING NO. 98181B	DATE: 8-17-98
DRAWN BY: D.J.I.		REVISED 8-25-1998

NEWAYGO ENGINEERING & SURVEY CO.
274 NORTH CHARLES STREET (M-37)
WHITE CLOUD, MI 49349
PO BOX 25 AREA CODE (517) 669-1700