

# SURVEY CERTIFICATE


79 SEP 17 P2:20

## LOCATION

THE NE 1/4 OF NE 1/4 OF SECTION 17,  
T13N-R10W, AETNA TOWNSHIP,  
MECOSTA COUNTY, MICHIGAN.

PREPARED FOR *Paul Waldron*  
REGISTER OF DEEDS

ROBERT MASON  
BIG RAPIDS, MICHIGAN

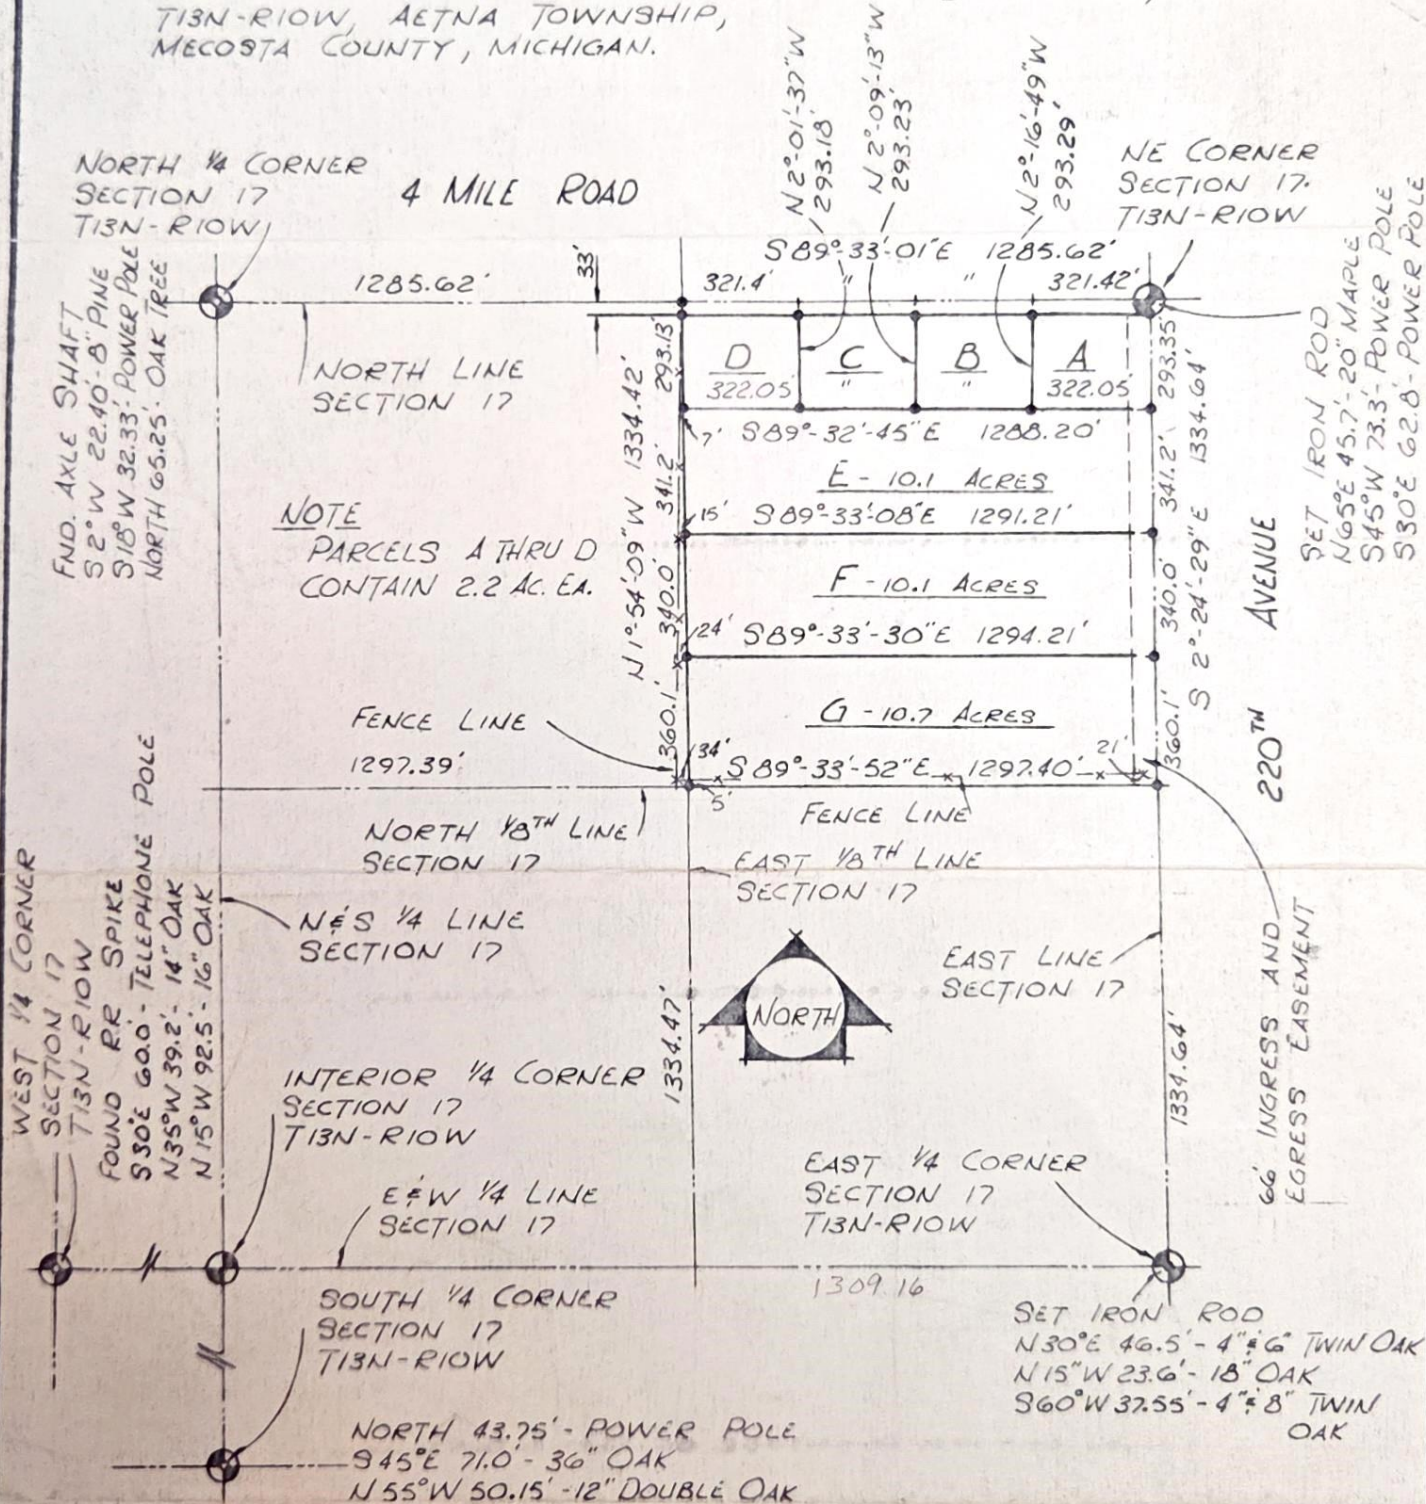

## NOTE

PARCELS A THRU D  
CONTAIN 2.2 AC. EA.

FENCE LINE  
1297.39'

NORTH 1/8TH LINE  
SECTION 17

N 1/4 S 1/4 LINE  
SECTION 17

INTERIOR 1/4 CORNER  
SECTION 17  
T13N-R10W

E 1/4 W 1/4 LINE  
SECTION 17

SOUTH 1/4 CORNER  
SECTION 17  
T13N-R10W

NORTH 43.75'-POWER POLE  
94°E 71.0'-36" OAK  
N55°W 50.15'-12" DOUBLE OAK

## LEGEND

O - FOUND IRON

● - SET IRON ROD

M - MEASURED DISTANCE

R - RECORDED DISTANCE

BEARINGS WERE ESTABLISHED BY  
SOLAR OBSERVATION - 9-26-77

## CERTIFICATION

I HEREBY CERTIFY THAT THE IRONS ARE PLACED WITHIN 0.15 FT. OF  
POSITION AS SHOWN, AND THIS SURVEY COMPLIES WITH THE REQUIRE-  
MENTS OF ACT 132 OF PUBLIC ACTS OF 1970.

*Gerald J. Gray* April 30, 1979  
GERALD J. GRAY P.E. & L.S. # 17741


SCALE 1" = 500'

DRN. BY *R*

DATE 4/27/79

JOB NO. 79050

SHEET 1 OF 4

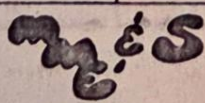

616-796-9291

**MID-MICHIGAN  
ENGINEERING & SURVEY CO.**  
110 1/2 NORTH MICHIGAN AVENUE  
BIG RAPIDS, MICHIGAN