


Section 19 T 13N R 10W

Information shown is from the _____ survey by Dwaine Wood
 NW 1/4 - NE 1/4 computed by Griffin using Wood info This copy by RAG

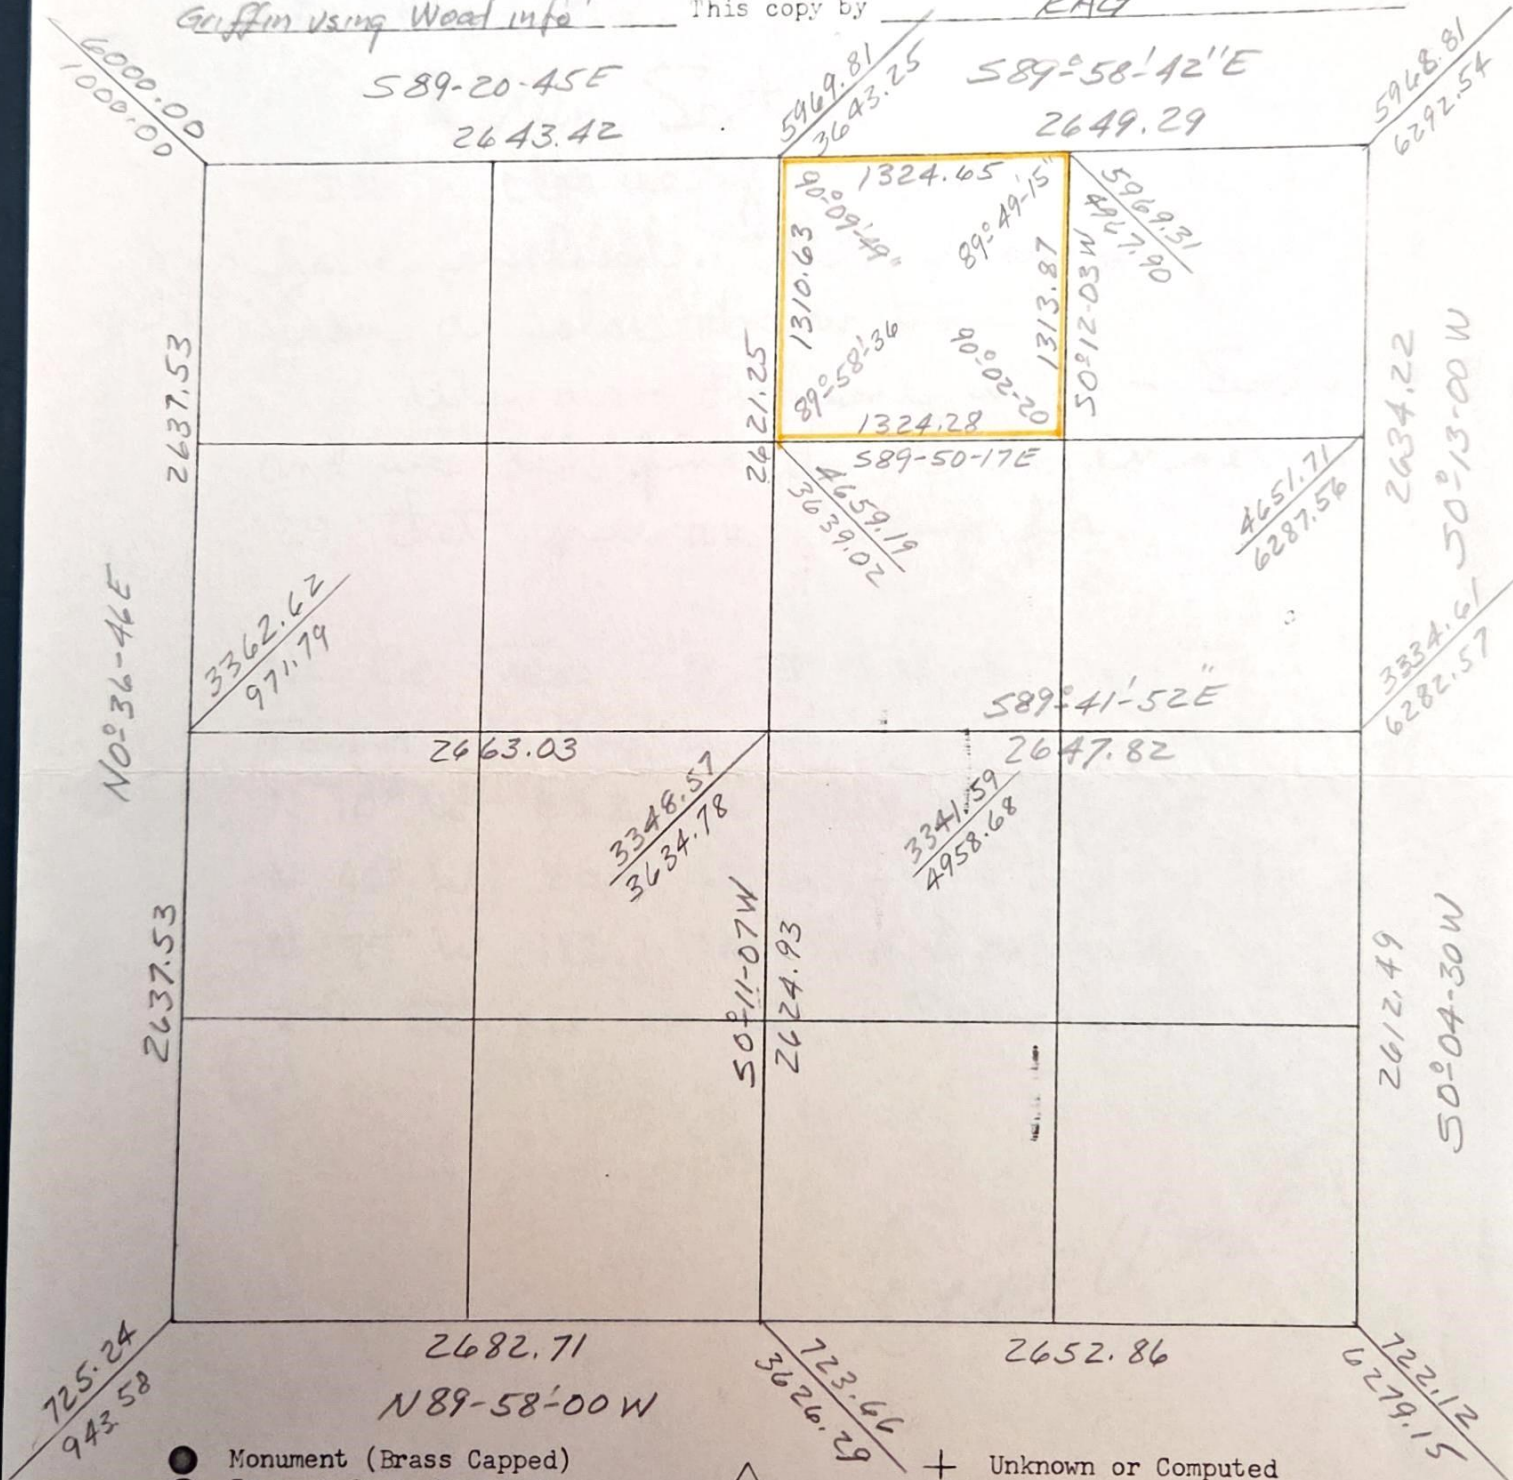

Solar bearings by Wood

7150-4 on Dist

Dear Bob,

I ran Section 19, Aetna Twp. with a closure of 1:29,169 which I have enclosed. The bearing are from a solar observation.

We also did some work in Section 29, and we did find the NE Sec. Corner of 29 that you are looking for.

NE Cor, SEC. 29, T13N, R10W
FOUND 2" PIPE WITH "T" FITTING
N 10° W 83.2 26" MAPLE CLUMP
N 40° W 20.4 UTILITY POLE
N 75° W 112.1 14" TRIPLE MAPLE
29' SOUTH OF E OF DRIVEWAY

Donal Wood