

CERTIFICATE OF SURVEY

LIBER

12 PAGE 227

Date: 3-14-1996

No. 199479

Map of survey for: PATTY DAILEY

DESCRIPTION: The East 323 feet of the S $\frac{1}{2}$ of the NE $\frac{1}{4}$ of section 17, T.13N.-R.10W. And more precisely described as follows;

Beginning at the E.1/4 corner of section 17, T.13N.-R.10W., Aetna Township, Mecosta County, Michigan, Thence N.02°24'29"W. on the East line of said section 1334.64 feet to the Northeast corner of the S.1/2 of the NE $\frac{1}{4}$, Thence N.89°33'52"W. 323.39 feet, Thence S.02°24'29"E. 1334.60 feet to the E-W 1/4 line, Thence S.89°34'42"E. 323.39 feet to the E.1/4 corner and the place of beginning.

Containing 9.896 acres being subject to 220Th Ave right of way over the East 33 feet and any other easements or restrictions of record, if any.


E.1/4 COR $\frac{1}{2}$ " IRON ROD
TWIN OAK N.30°E. 46.50
24" OAK N.15°W. 23.60
TWIN OAK S.60°W. 37.55
10" OAK S.4°E. 11.90

NE COR SEC $\frac{1}{2}$ " IRON ROD
20" MAPLE N.65°E. 45.70
P. POLE S.45°W. 73.30
P. POLE S.30°E. 62.80
IN E-W RD

NE COR SEC 17,
T.13N.-R.10W.

JUL -3 P 1:06
1997

Register of Deeds
Mecosta County

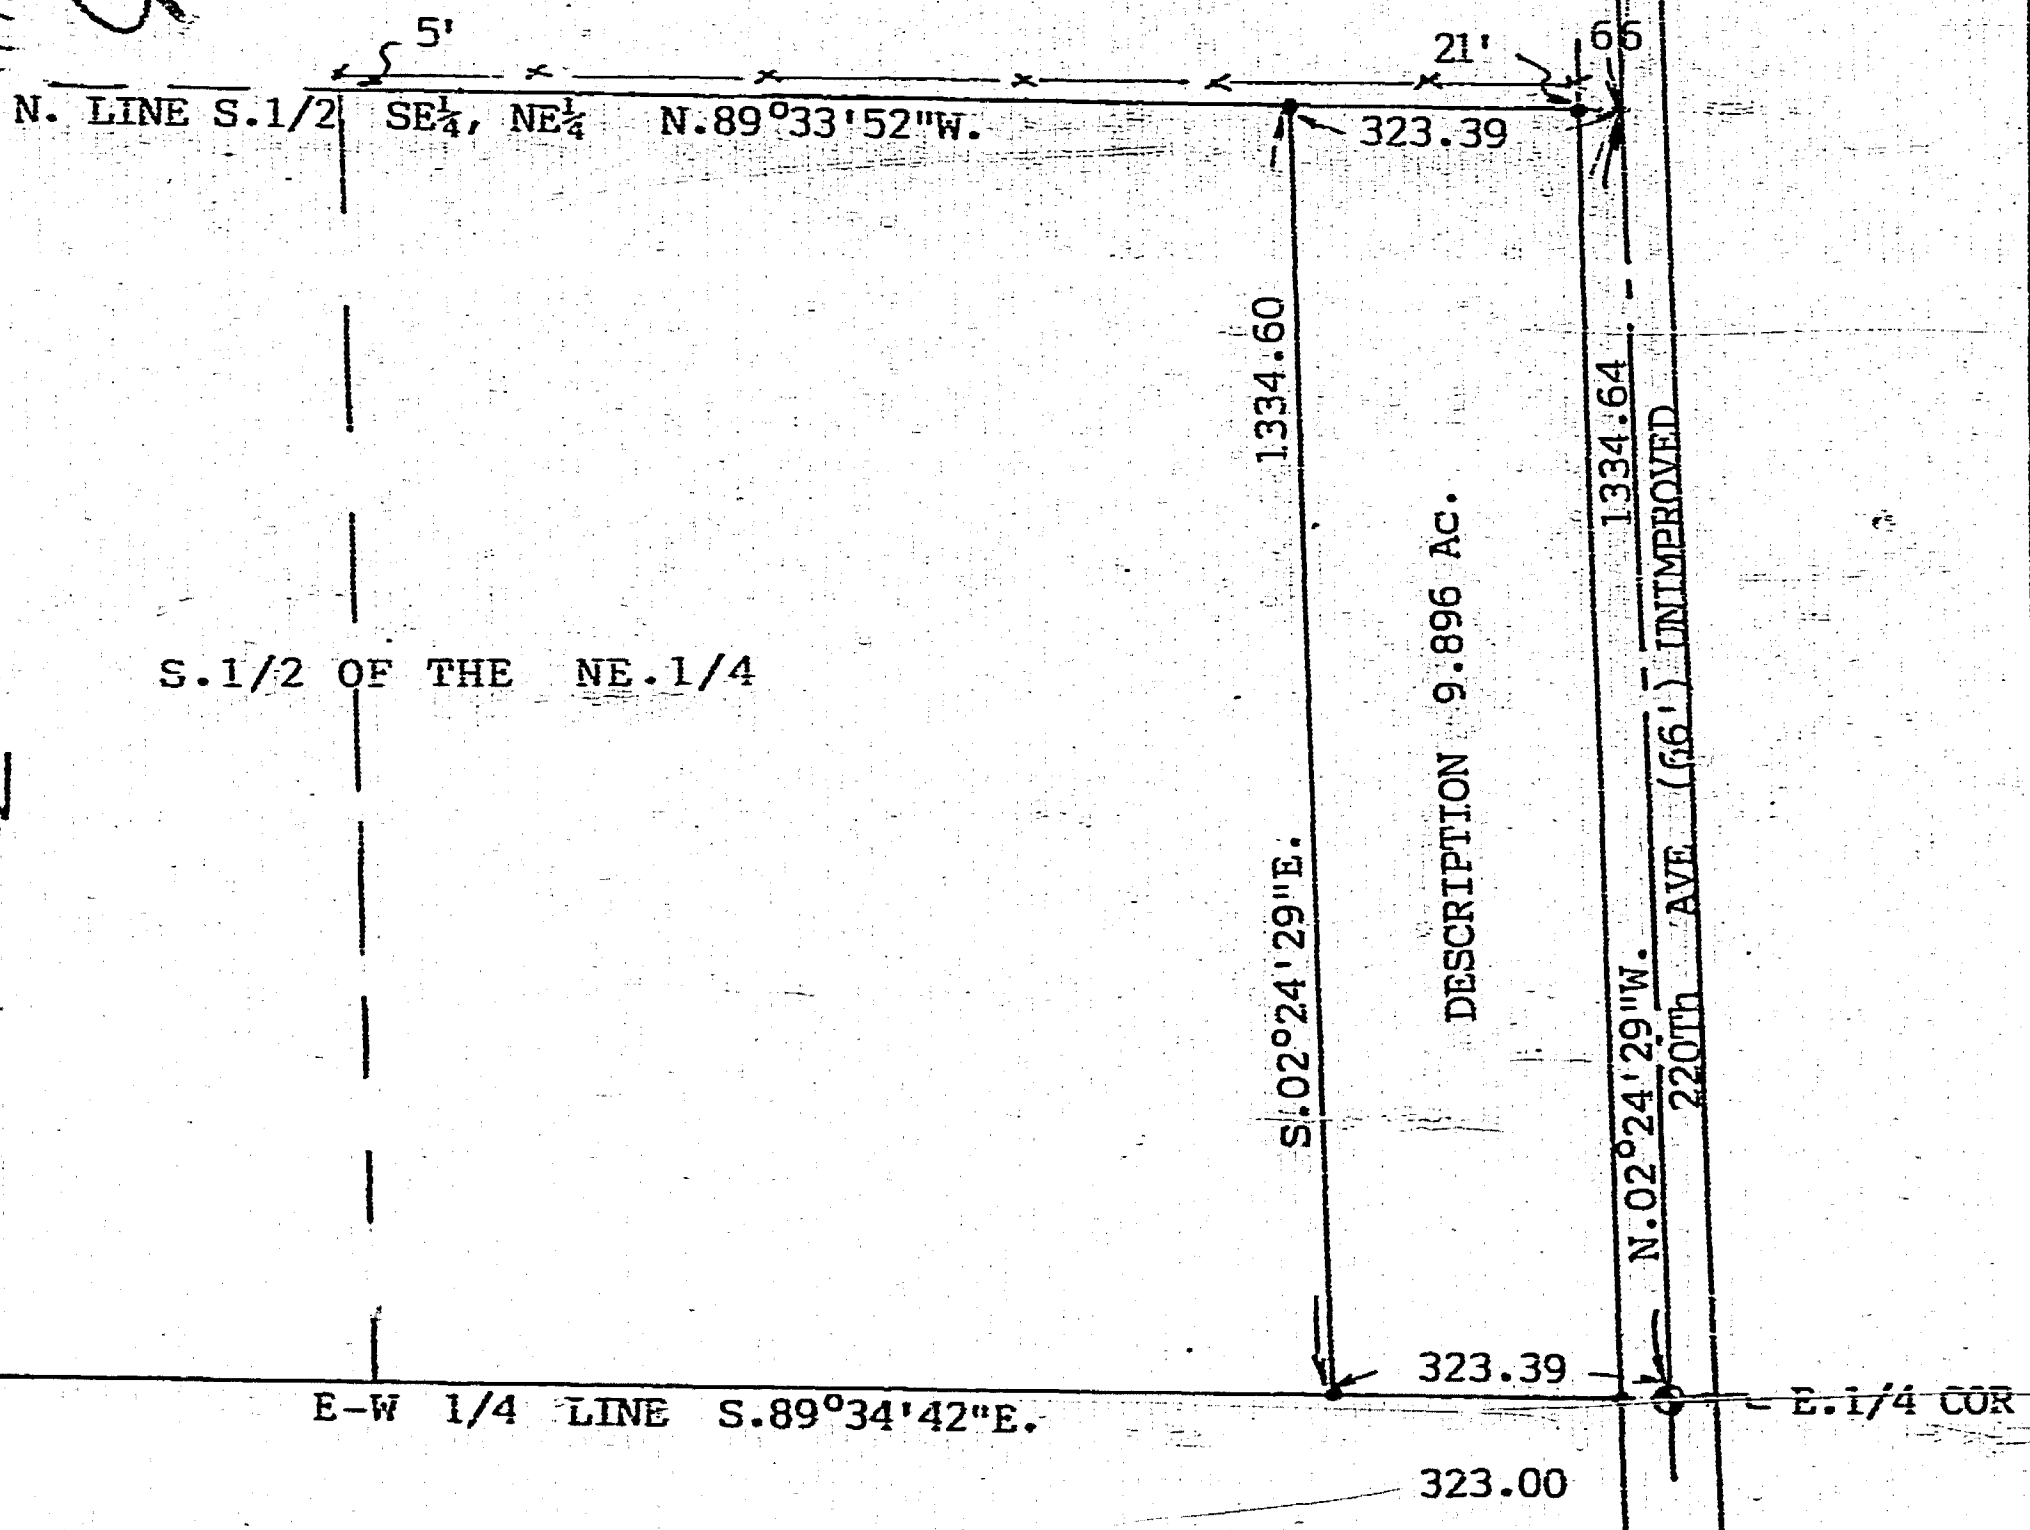

BEARINGS ARE BASED ON LIBER 19 PAGE 774


300 50 0 150 300
SCALE: 1 INCH = 300 FEET
DIMENSIONS IN FEET

I HEREBY CERTIFY THAT I HAVE SURVEYED AND MAPPED THE LAND ABOVE PLATTED AND/OR DESCRIBED ON 3-14-1996. AND THAT THE RATIO OF CLOSURE ON THE UNADJUSTED FIELD OBSERVATIONS OF SUCH SURVEY WAS 1/ INFINITY. AND THAT ALL OF THE REQUIREMENTS OF P.A. 132 1970 HAVE BEEN COMPLIED WITH.

LEGEND

- - IRON STAKE
- - FENCE LINE
- R - RECORDED DIMENSION
- D - DEED DIMENSION
- M - MEASURED DIMENSION
- C - CENTER LINE
- W - WOOD STAKE

This survey was made from the above legal description which was given to us as a complete description of the property. Both map and description should be compared with the Abstract of Title or Title Policy for any exceptions, easements or differences in description.

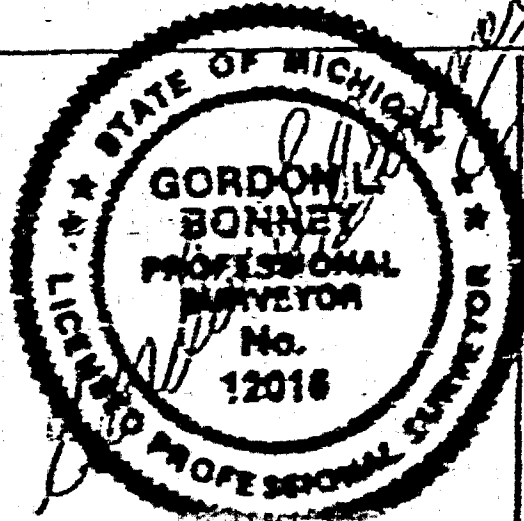

GORDON L. BONNEY
5239 S. EDEN LK. RD.
CUSTER, MI 49405

BY *Gordon L. Bonney*
Registered Land Surveyor
#12016

Ph. 757-9264