




NEWAYGO ENGINEERING & SURVEY CO.
274 NORTH CHARLES STREET (M-37)
WHITE CLOUD, MI 49349

SCALE: 1"=600'
DRAWN BY: D.J.L.
DRAWING NO. 98181B
DATE: 8-17-98
REVISED 8-25-1998

Norman L. Och's, R.L.S. #22439

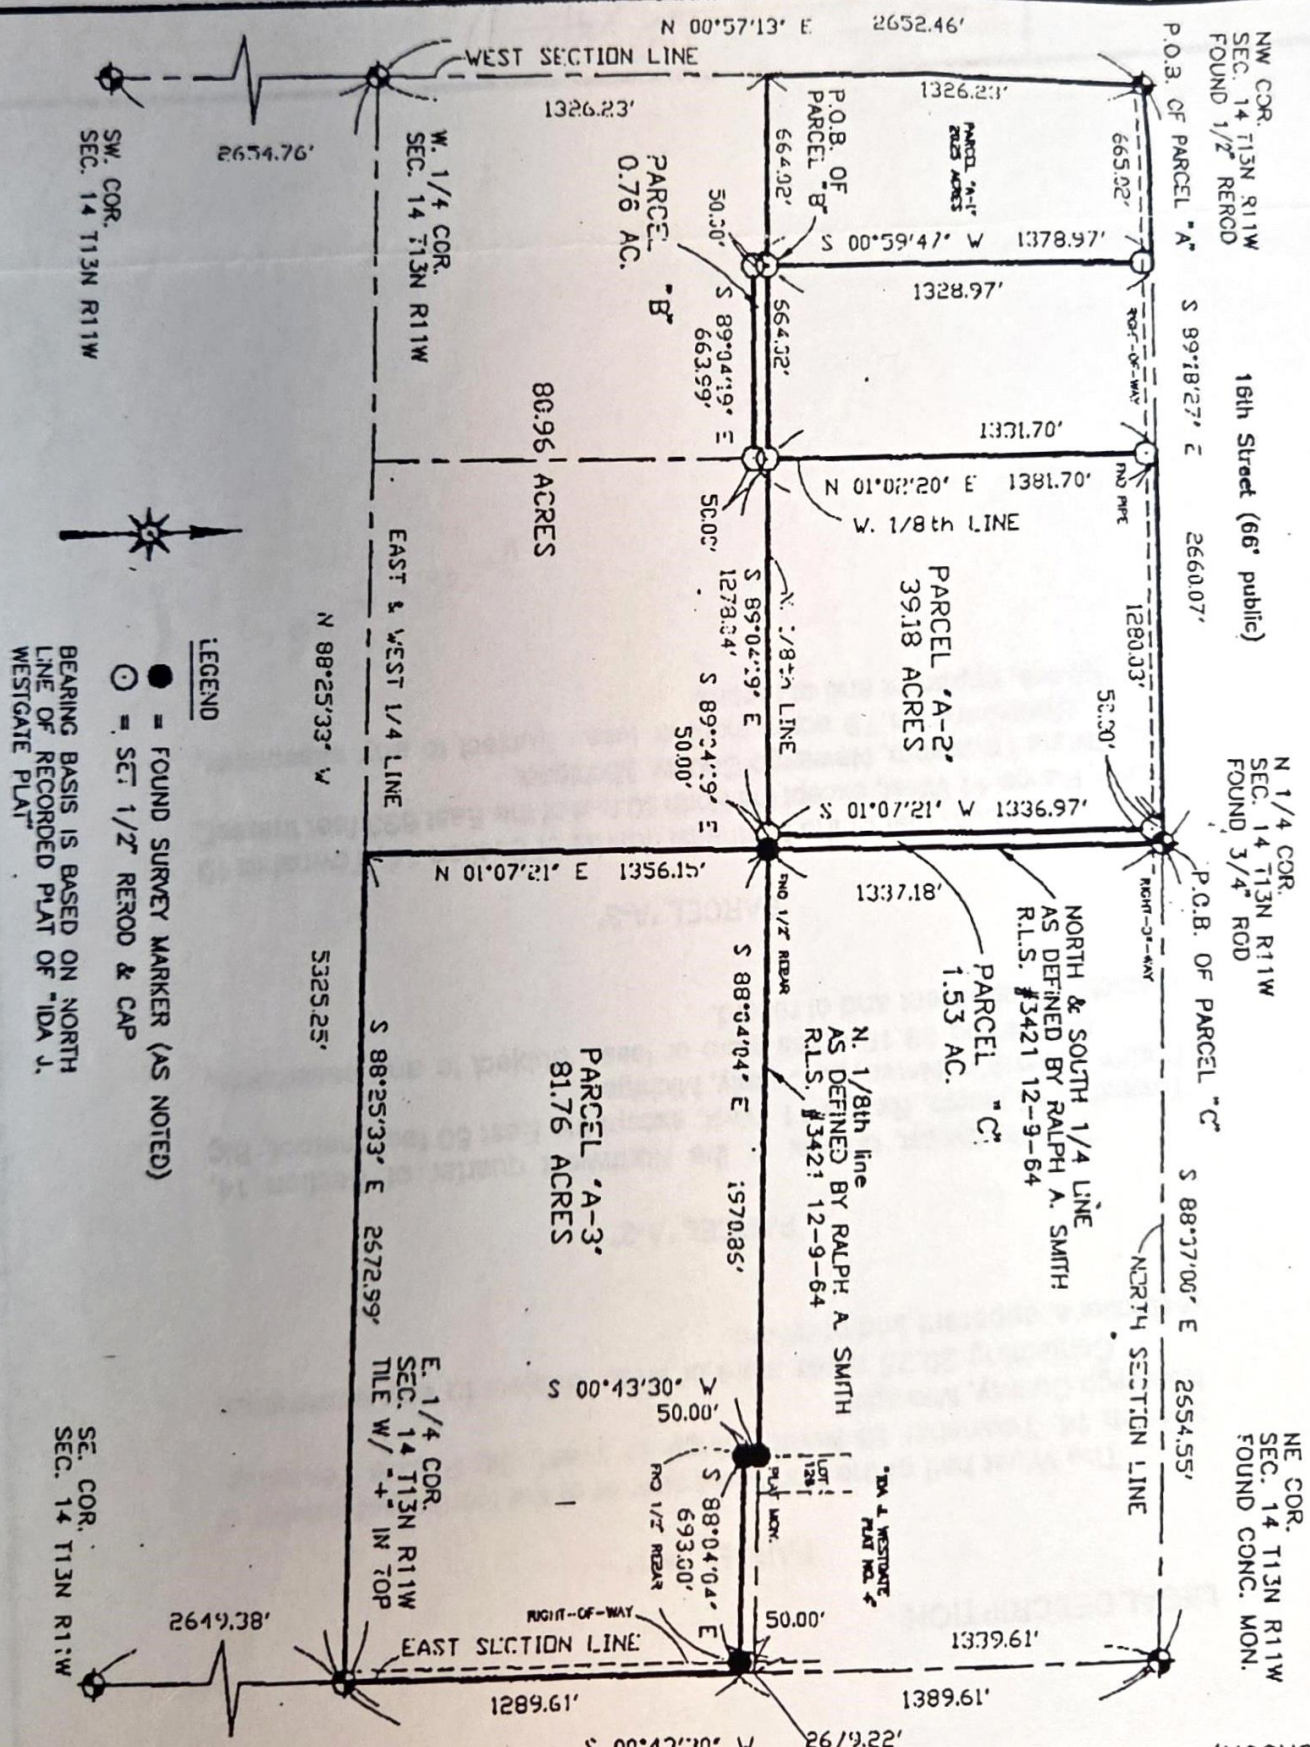

LEGEND
● = FOUND SURVEY MARKER (AS NOTED)
○ = SET 1/2" REOD & CAP
BEARING BASIS IS BASED ON NORTH LINE OF RECORDED PLAT OF "IDA J. WESTGATE PLAT"

SURVEY FOR: CONSUMERS ENERGY
1945 WEST PARNALL ROAD
JACKSON, MI. 49201
(Public) Beech Avenue (66' public)
PART OF THE NORTH HALF OF SECTION 14, T13N R11W, BIG PRAIRIE TOWNSHIP, NEWAYGO COUNTY, MICHIGAN

SURVEY CERTIFICATE

PARCEL 3

TO BE TO
ASSETS
TO TRACT TO
PROVIN
ACRES TO
PARCEL A
45033'
CITY OF
1/2 AC
ACRES
66 ACRES

SURVEY CERTIFICATE

SURVEY FOR: Consumers Energy
1945 West Parnall Road
Jackson, MI. 49201-8643

LEGAL DESCRIPTION:

PARCEL "A-1" -

The West half of the Northwest quarter of the Northwest quarter of Section 14, Township 13 North, Range 11 West, Big Prairie Township, Newaygo County, Michigan

Containing 20.25 acres more or less. Subject to any easements, restrictions, apparent and of record.

PARCEL "A-2"

The Northeast quarter of the Northwest quarter of Section 14, Township 13 North, Range 11 West, except the East 50 feet thereof, Big Prairie Township, Newaygo County, Michigan,

Containing 39.18 acres more or less. Subject to any easements, restrictions, apparent and of record.

PARCEL "A-3"

The South half of the Northeast quarter of Section 14, Township 13 North, Range 11 West, except the North 50 feet of the East 693 feet thereof, Big Prairie Township, Newaygo County, Michigan,

Containing 81.76 acres more or less. Subject to any easements, restrictions, apparent and of record.

D-5-12 3/4



Norman L. Ochs
Norman L. Ochs, R.L.S. #22439

SCALE: 1"=600'

DRAWN BY: D.J.L.

DRAWING NO.

98181B

DATE: 8-17-98

REVISED 8-25-1998

NEWAYGO ENGINEERING & SURVEY CO.

274 NORTH CHARLES STREET (M-37)

P.O. BOX 35

AREA CODE (616) 689-1701

WHITE CLOUD, MI 49349

FAX NO. (616) 689-0964